




BRIDGE DECK

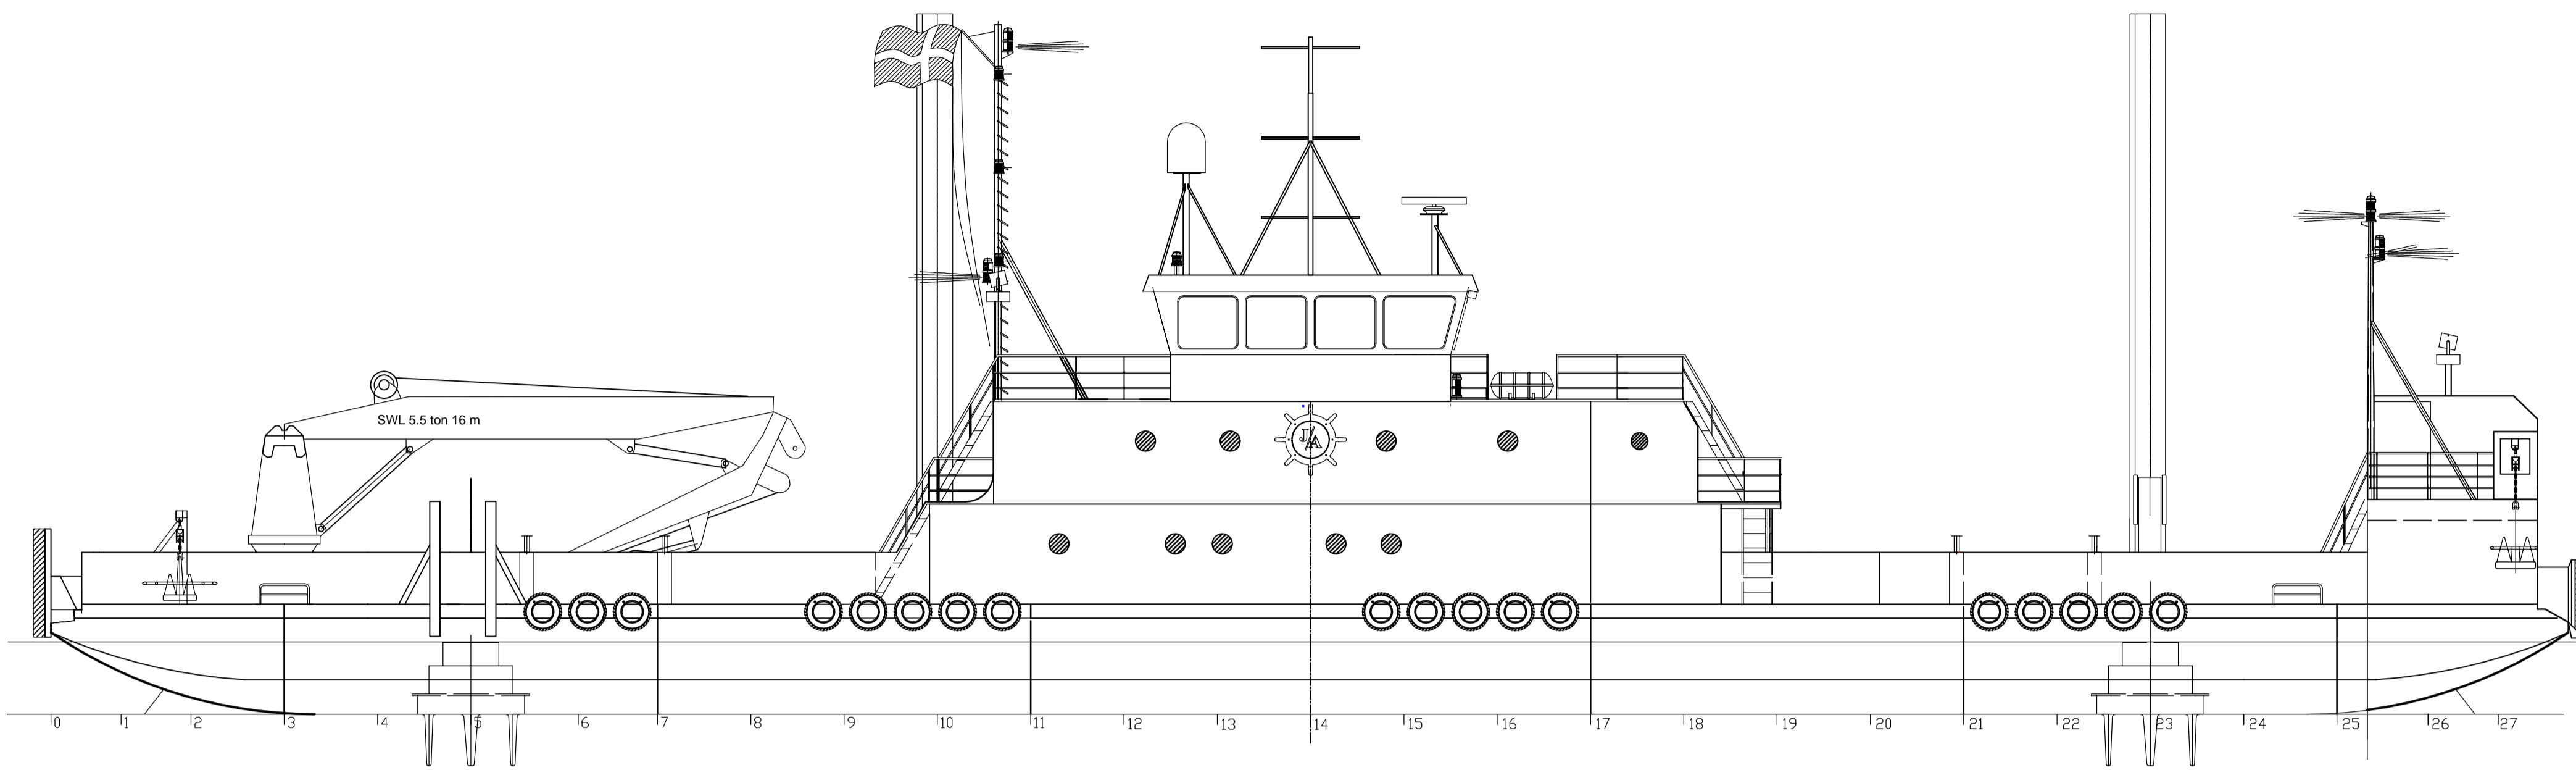


PROFILE

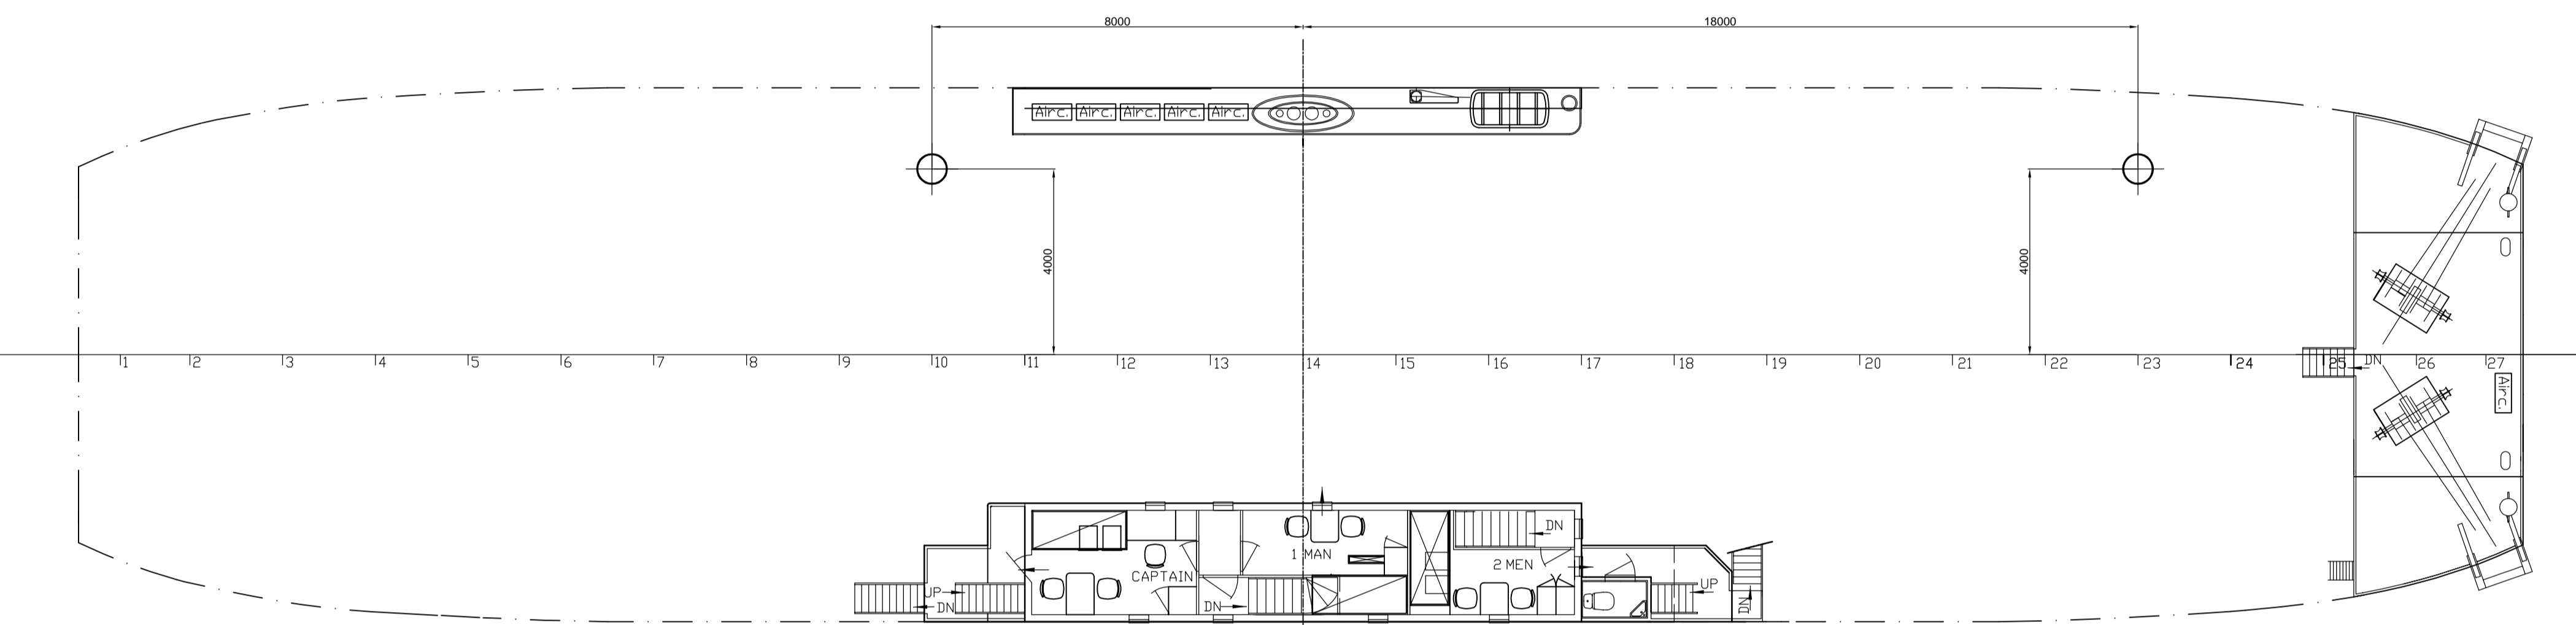

A - DECK

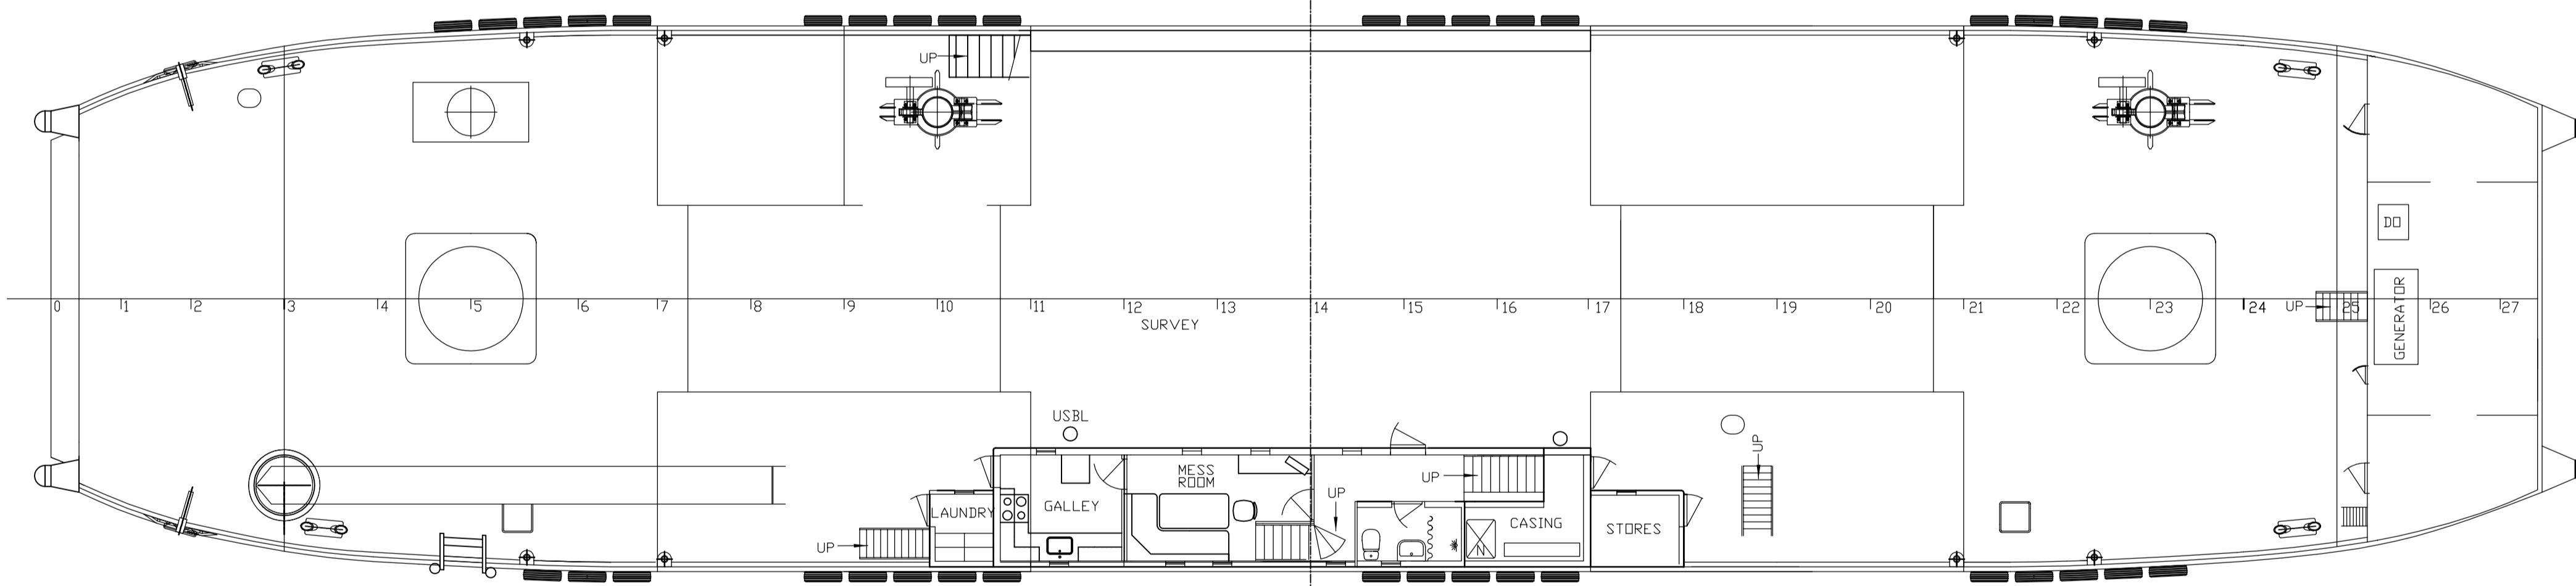

MAIN DECK

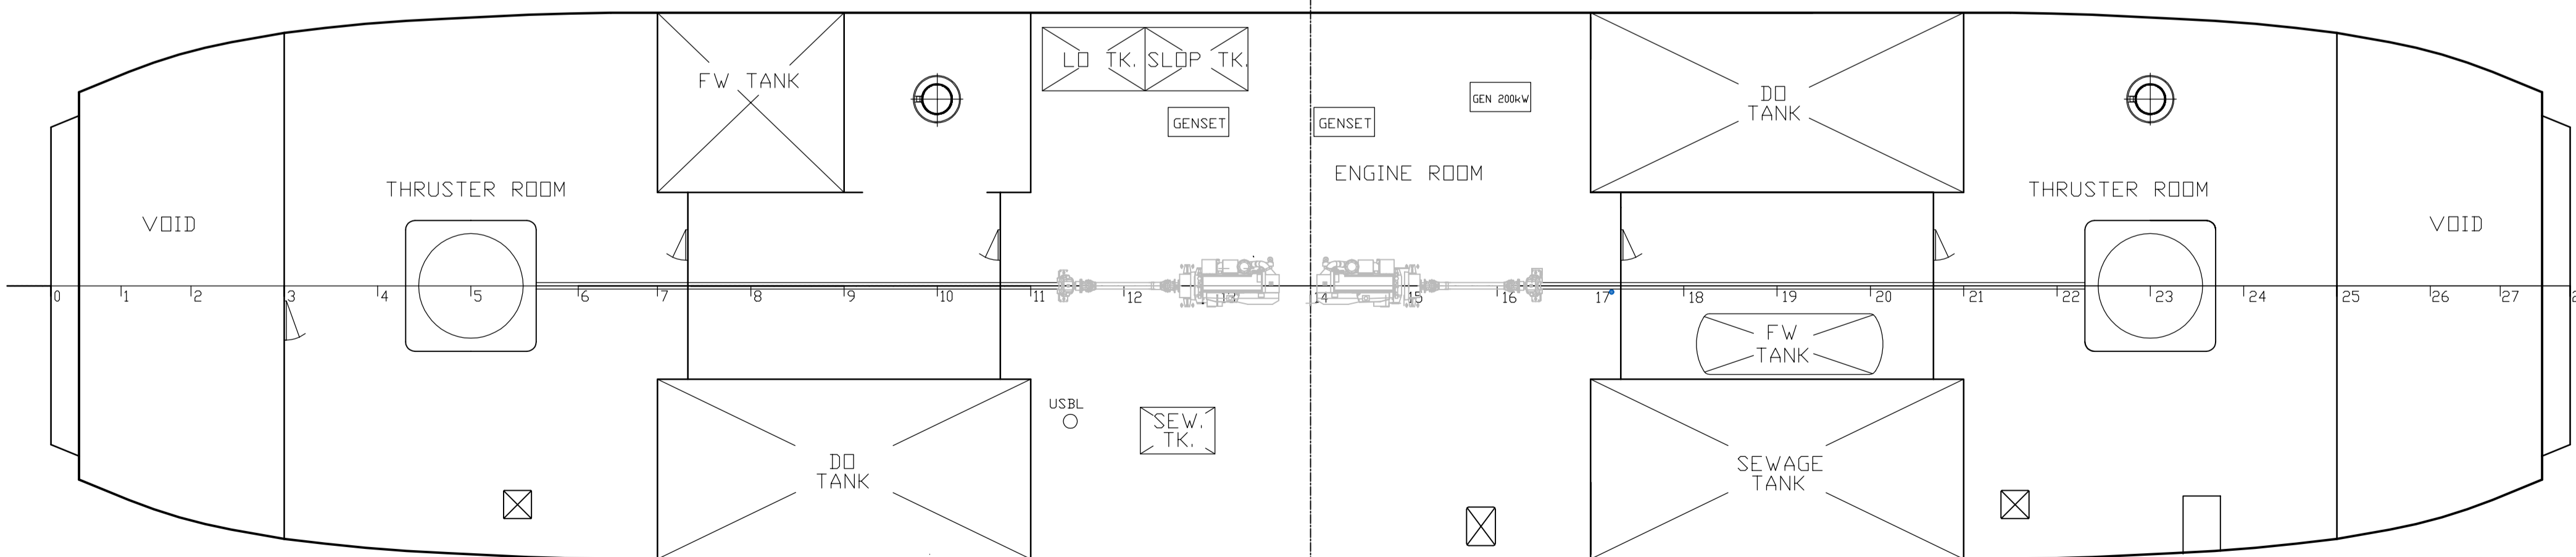

TANKTOP

**HOVEDDIMENSIONER:**

LÆNGDE OVER ALT: 53,96 M.  
 LÆNGDE I VANDLINIEN: 53,05 M.  
 BREDDEN MOULDED: 11,70 M.  
 DYBDE MOULDED: 2,40 M.  
 DYBGANG U.K. KØL: 1,57 M.  
 DYBGANG U.K. PROPELLER: 2,67 M.

<b>CONSULTING NAVAL ARCHITECTS</b> <b>JENS KRISTENSEN</b>	Jagtvej 8 DK-5960 Marstal Pho.: +45 6253 3720 Fax: +45 6253 3721	Drawn: AV Date: 04.06.2019 Scale: 1:100
	<b>M/V MIRA A</b> <b>GENERAL ARRANGEMENT</b>	Drawing no.: <b>JK 336.043.009.01</b> Revision