

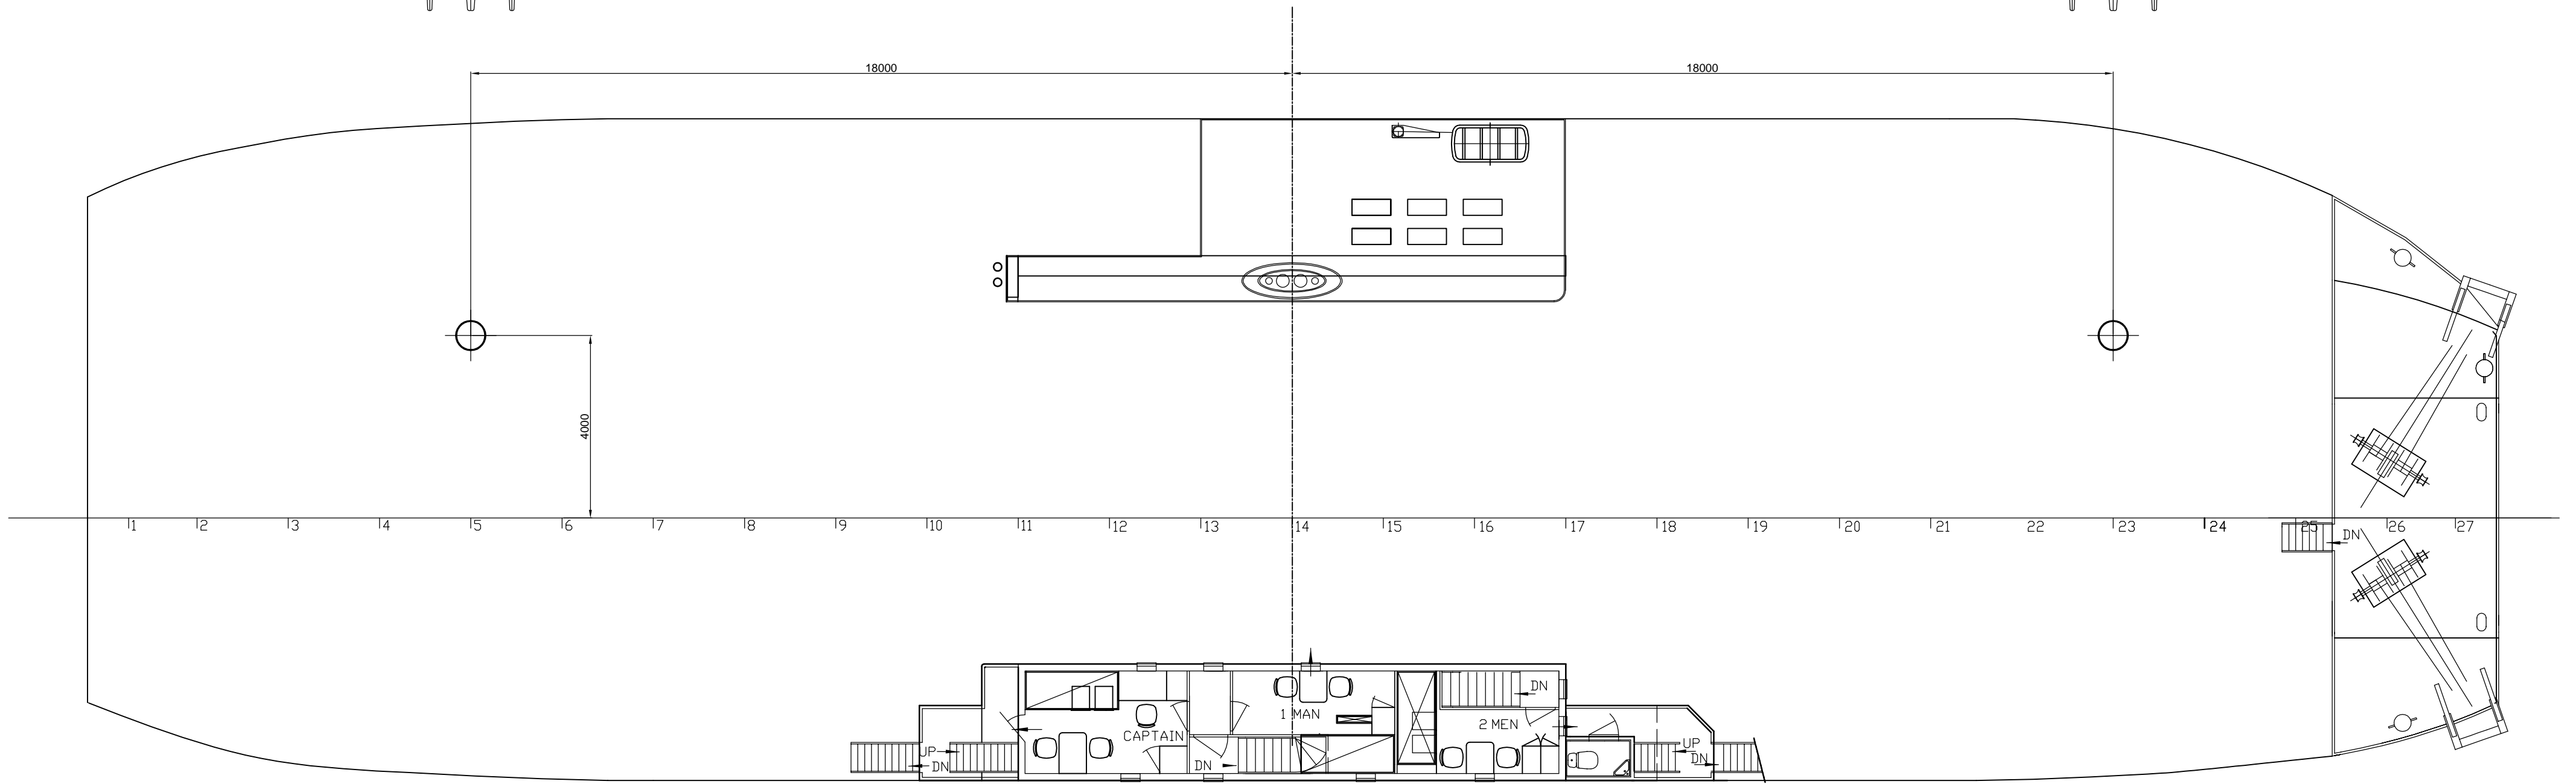



BRIDGE DECK

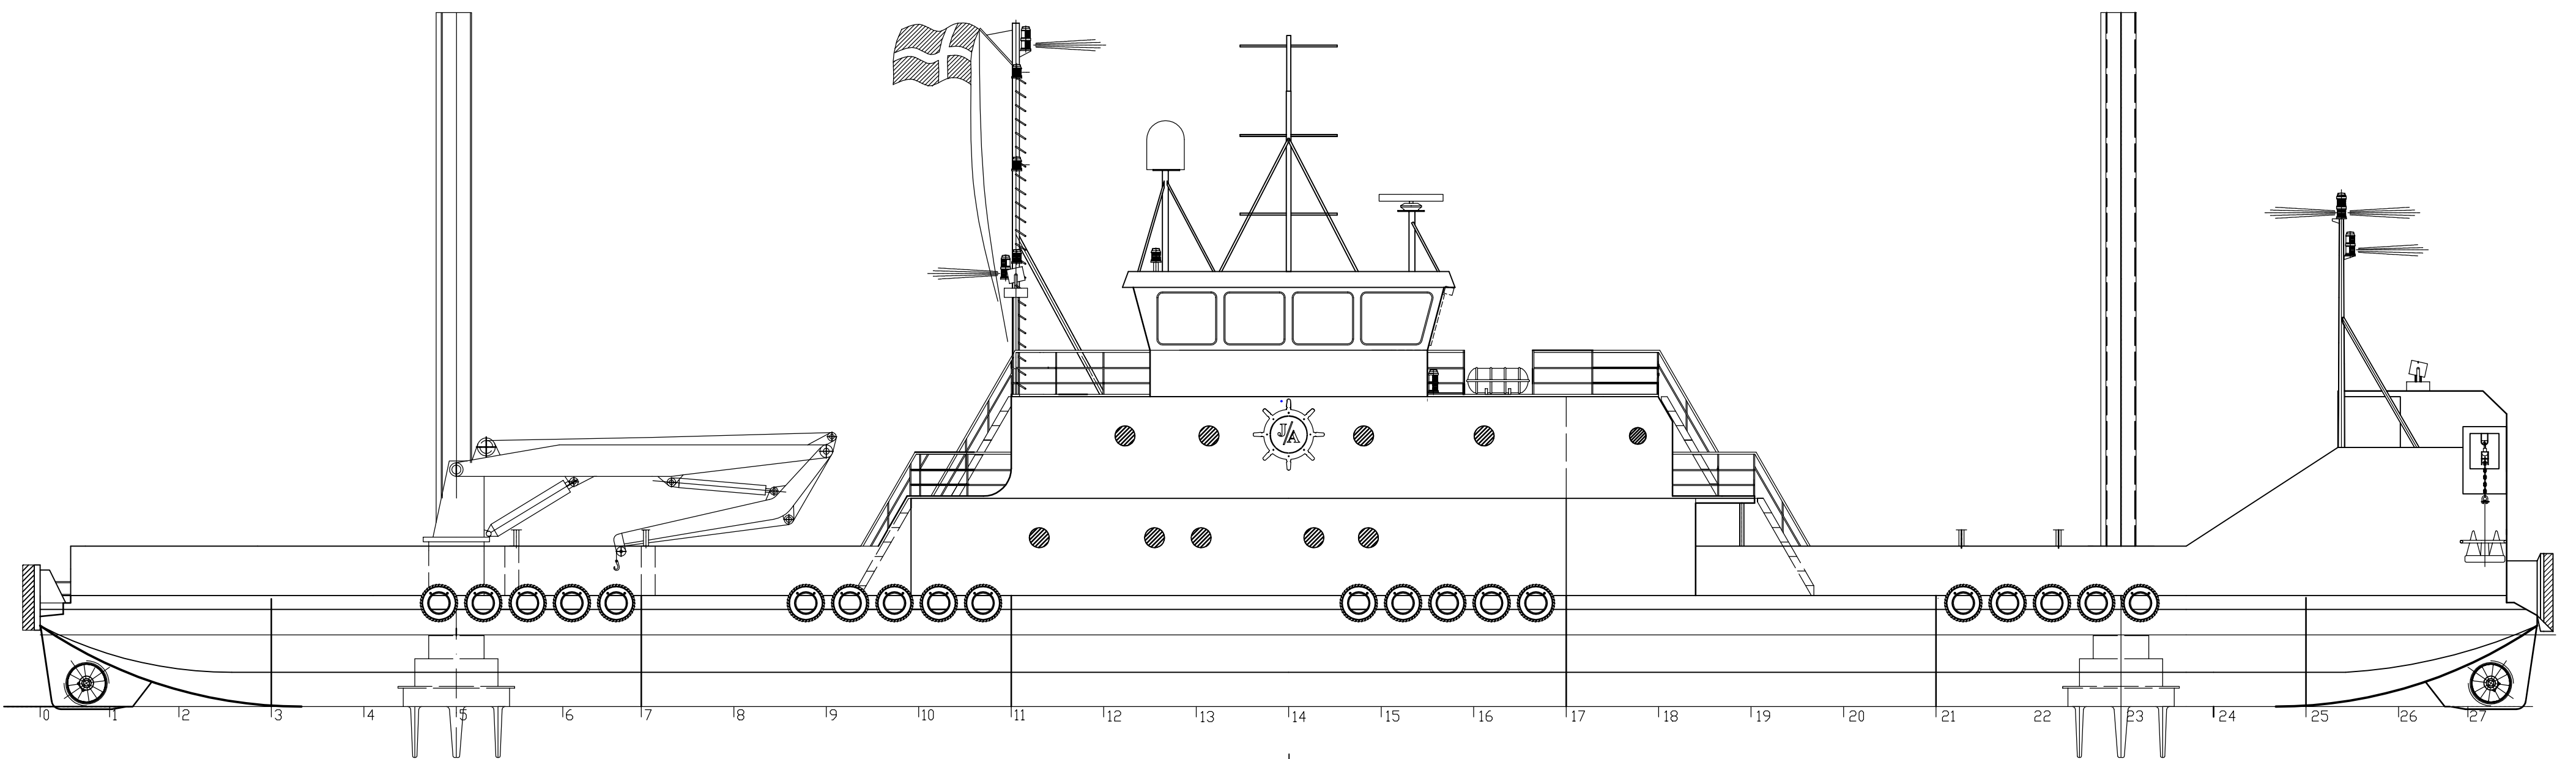

A - DECK

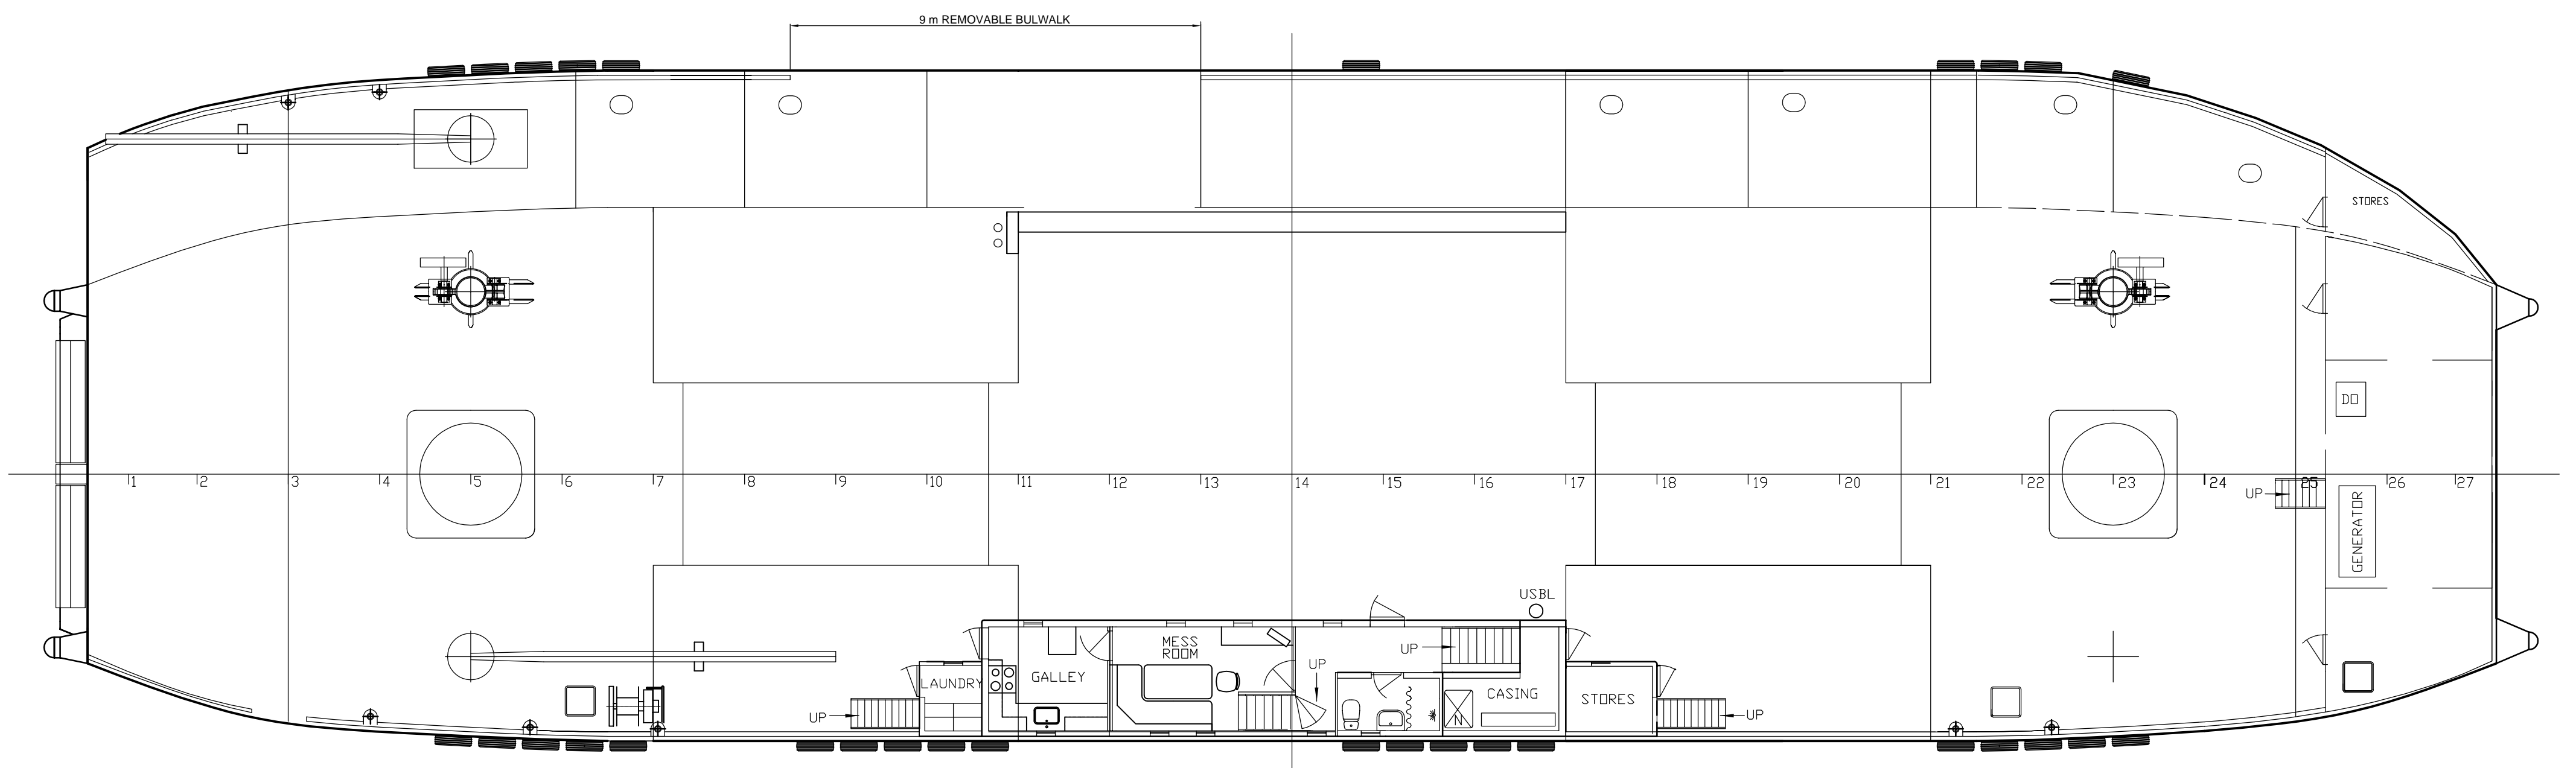

MAIN DECK

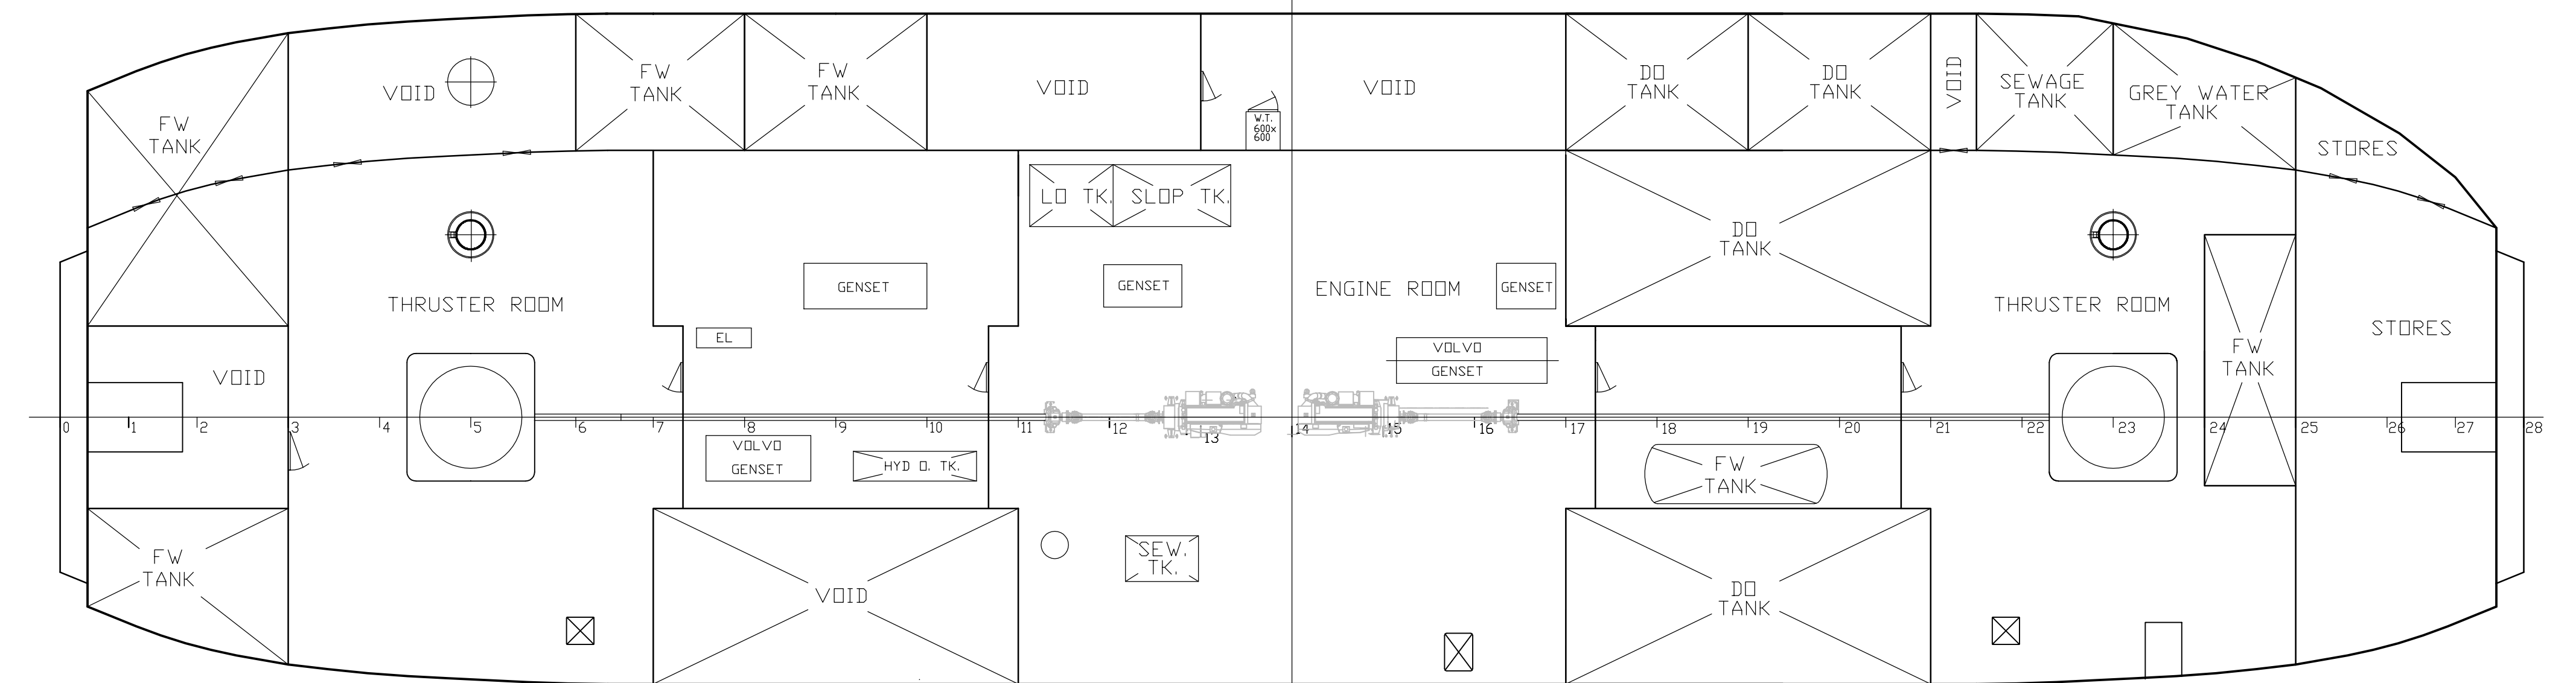

TANKTOP

MAIN DIMENSIONS

Length over all:	53,96 m
Length in waterline:	53,05 m
Breadth moulded:	14,70 m
Depth moulded:	2,40 m
Draft below keel:	1,60 m
Draft below propellers:	2,67 m

<p>CONSULTING NAVAL ARCHITECTS JENS KRISTENSEN</p> <p>M/V SUSANNE A GENERAL ARRANGEMENT</p>	<p>Jagtvej 8 DK-5960 Marstal Pho.: +45 6253 3720 Fax: +45 6253 3721</p>	<p>Drawn: AV Date: 01.10.2019 Scale: 1:100</p>
	<p>Drawing no.: JK 336.043.009.02</p>	
	<p>Revision</p>	