

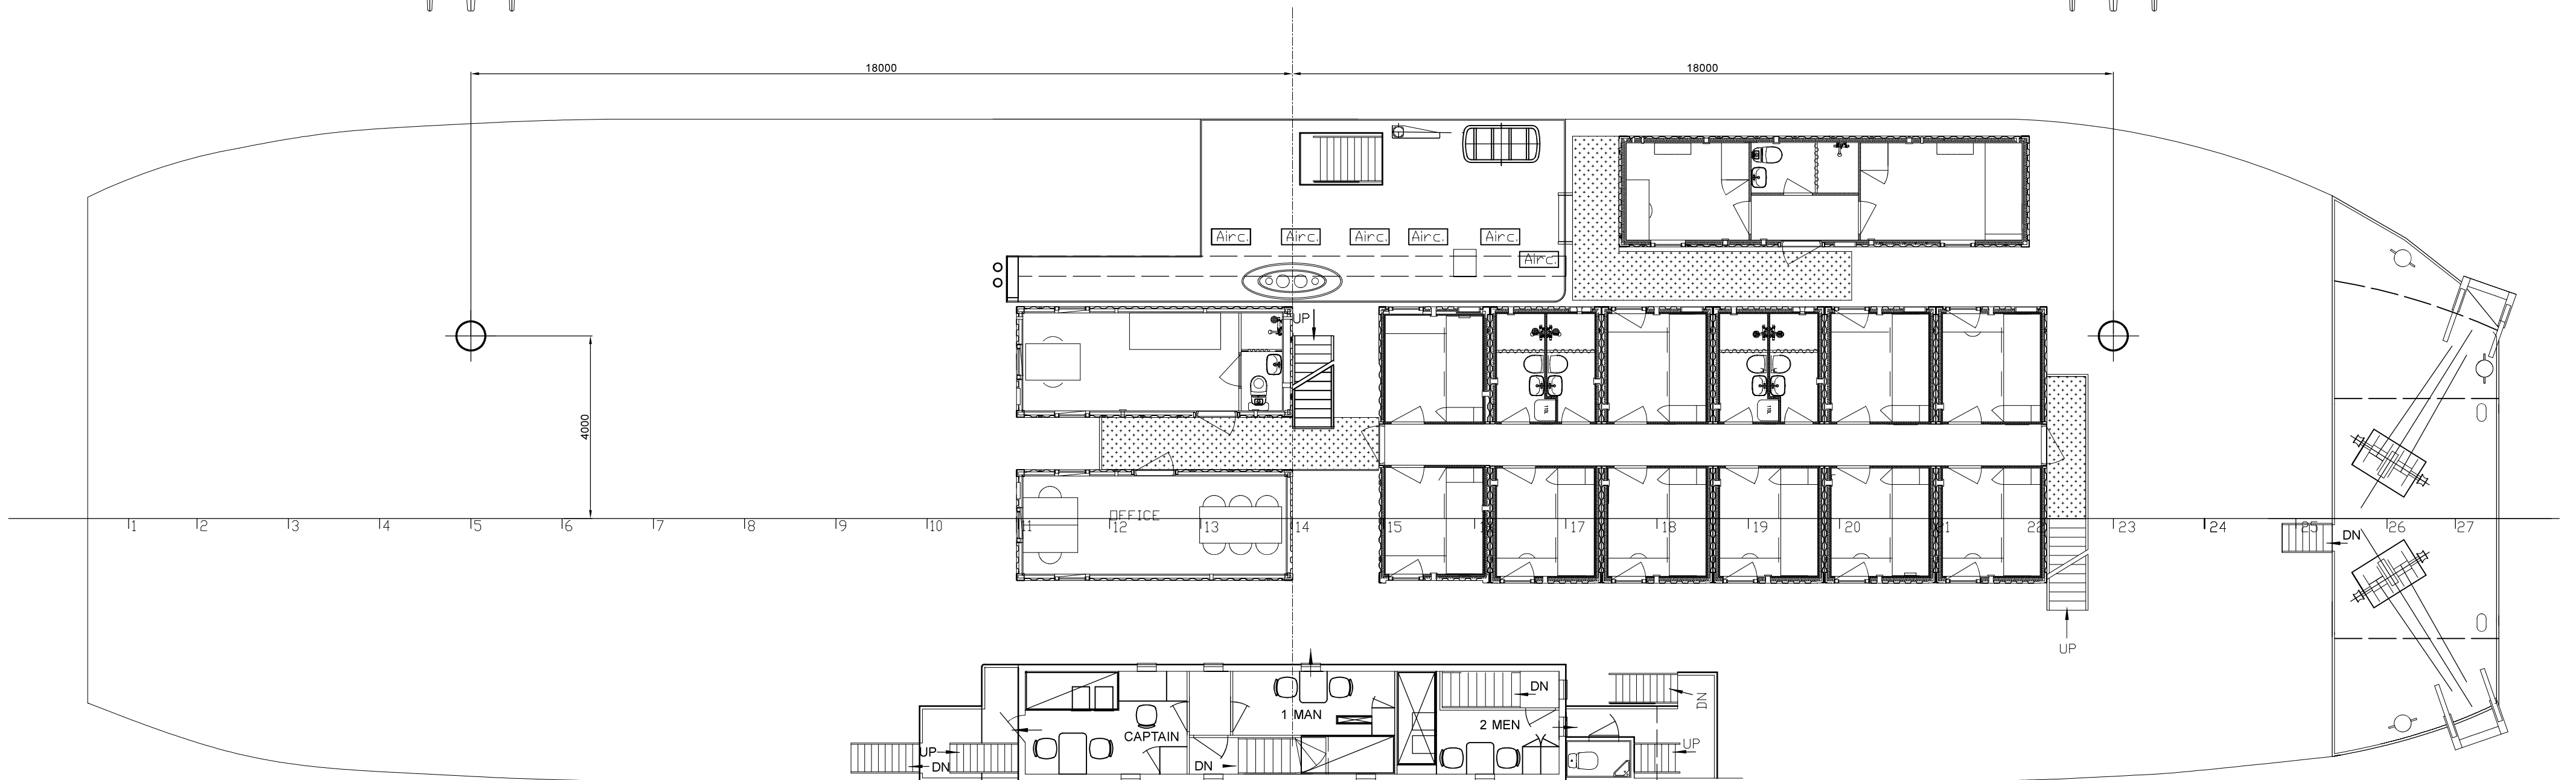



BRIDGE DECK

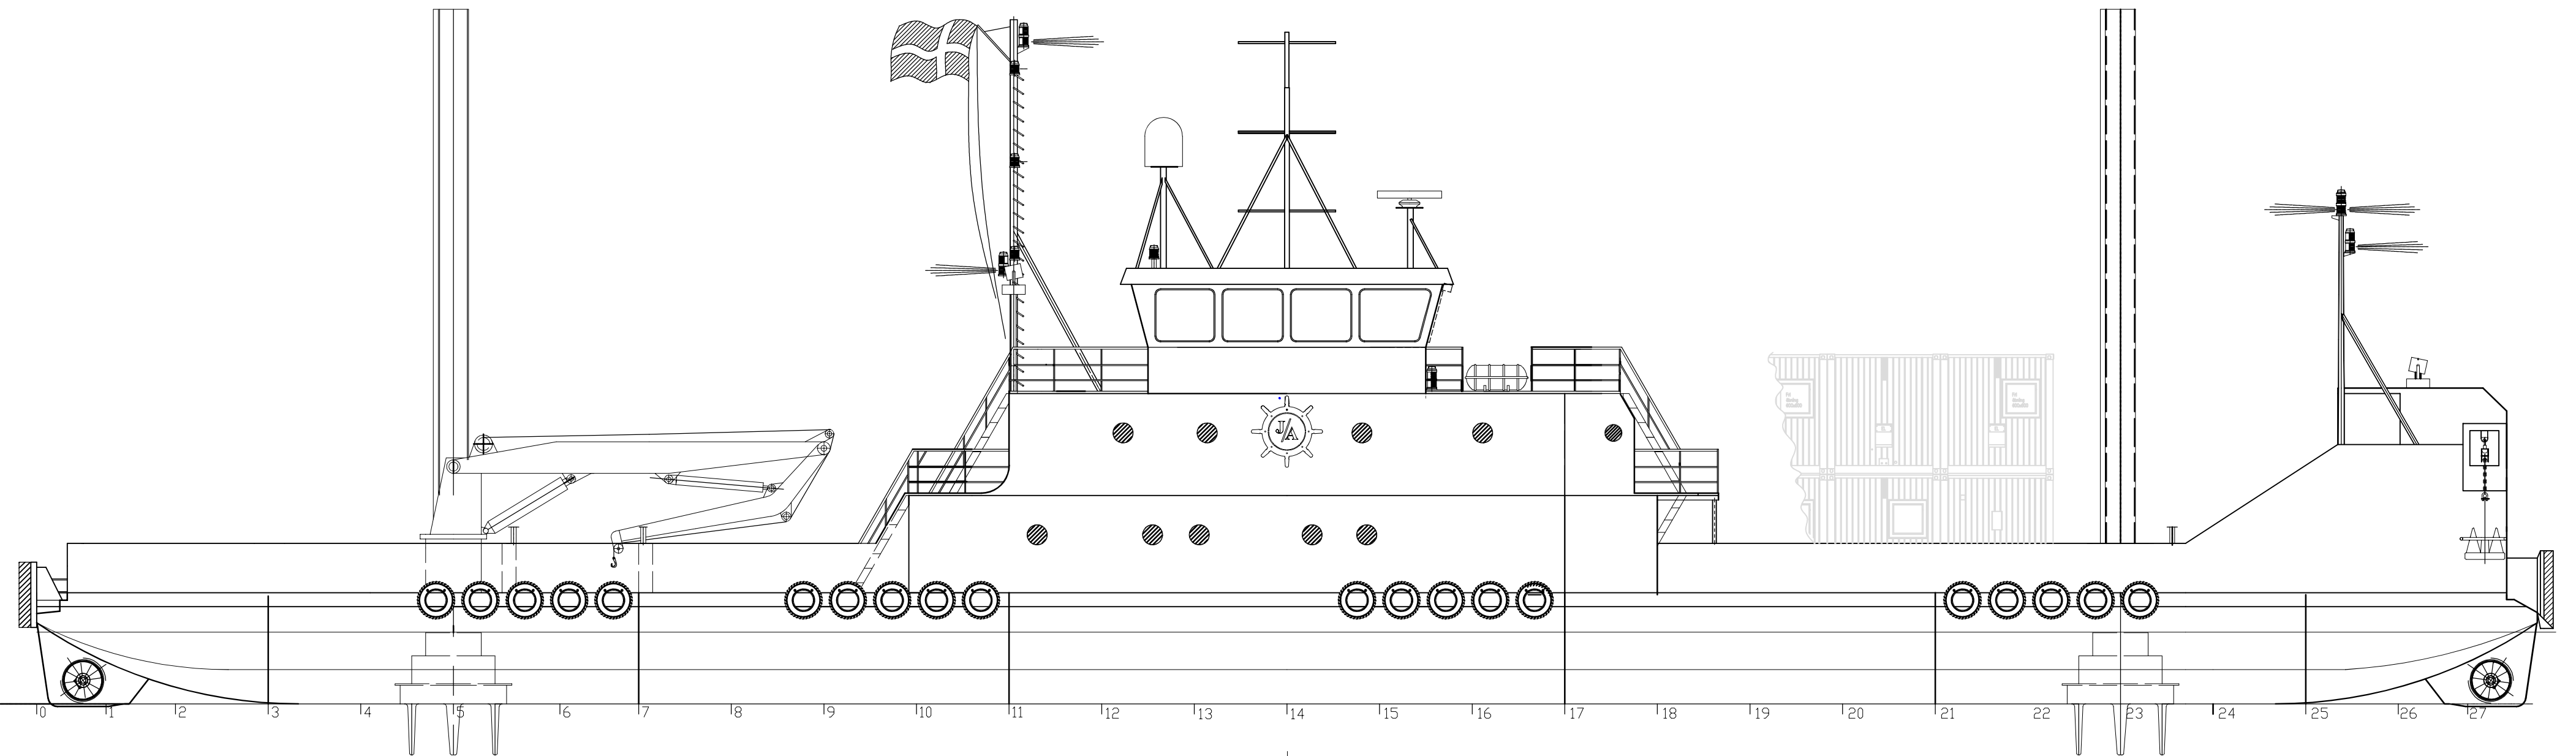

A - DECK

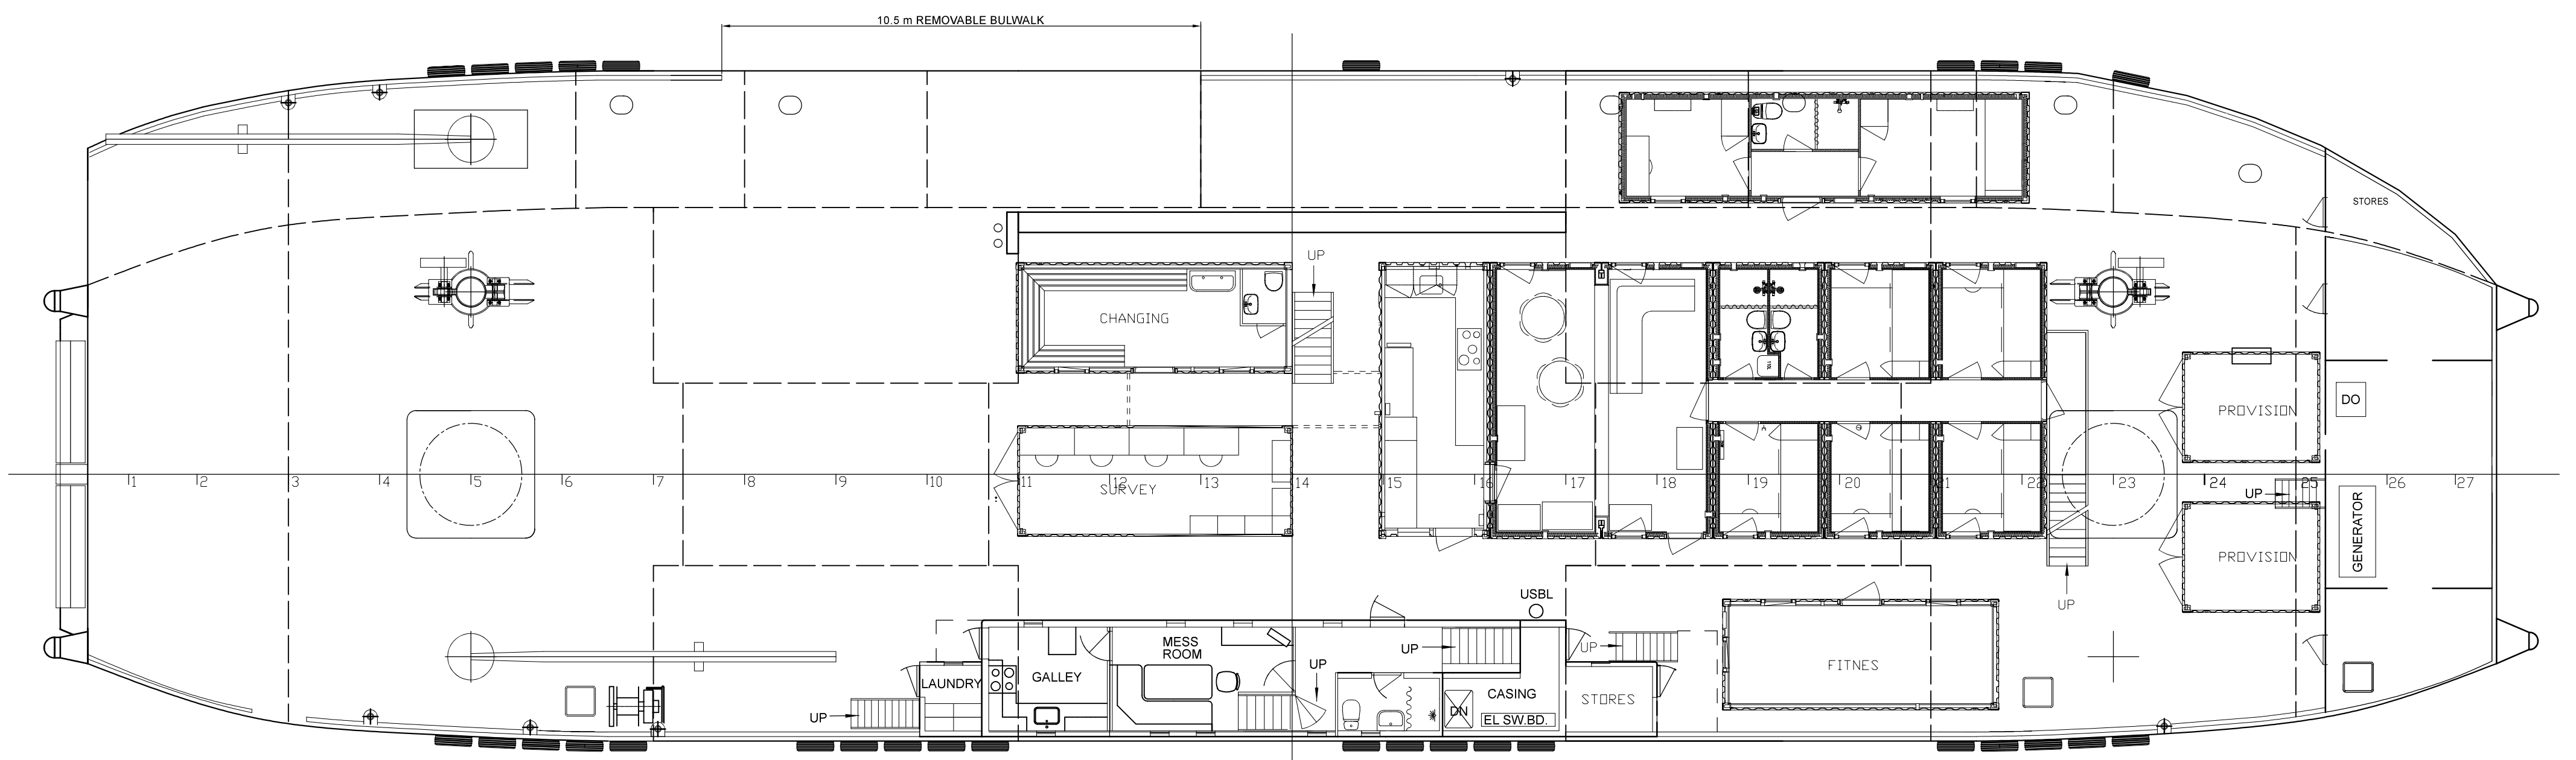

MAIN DECK

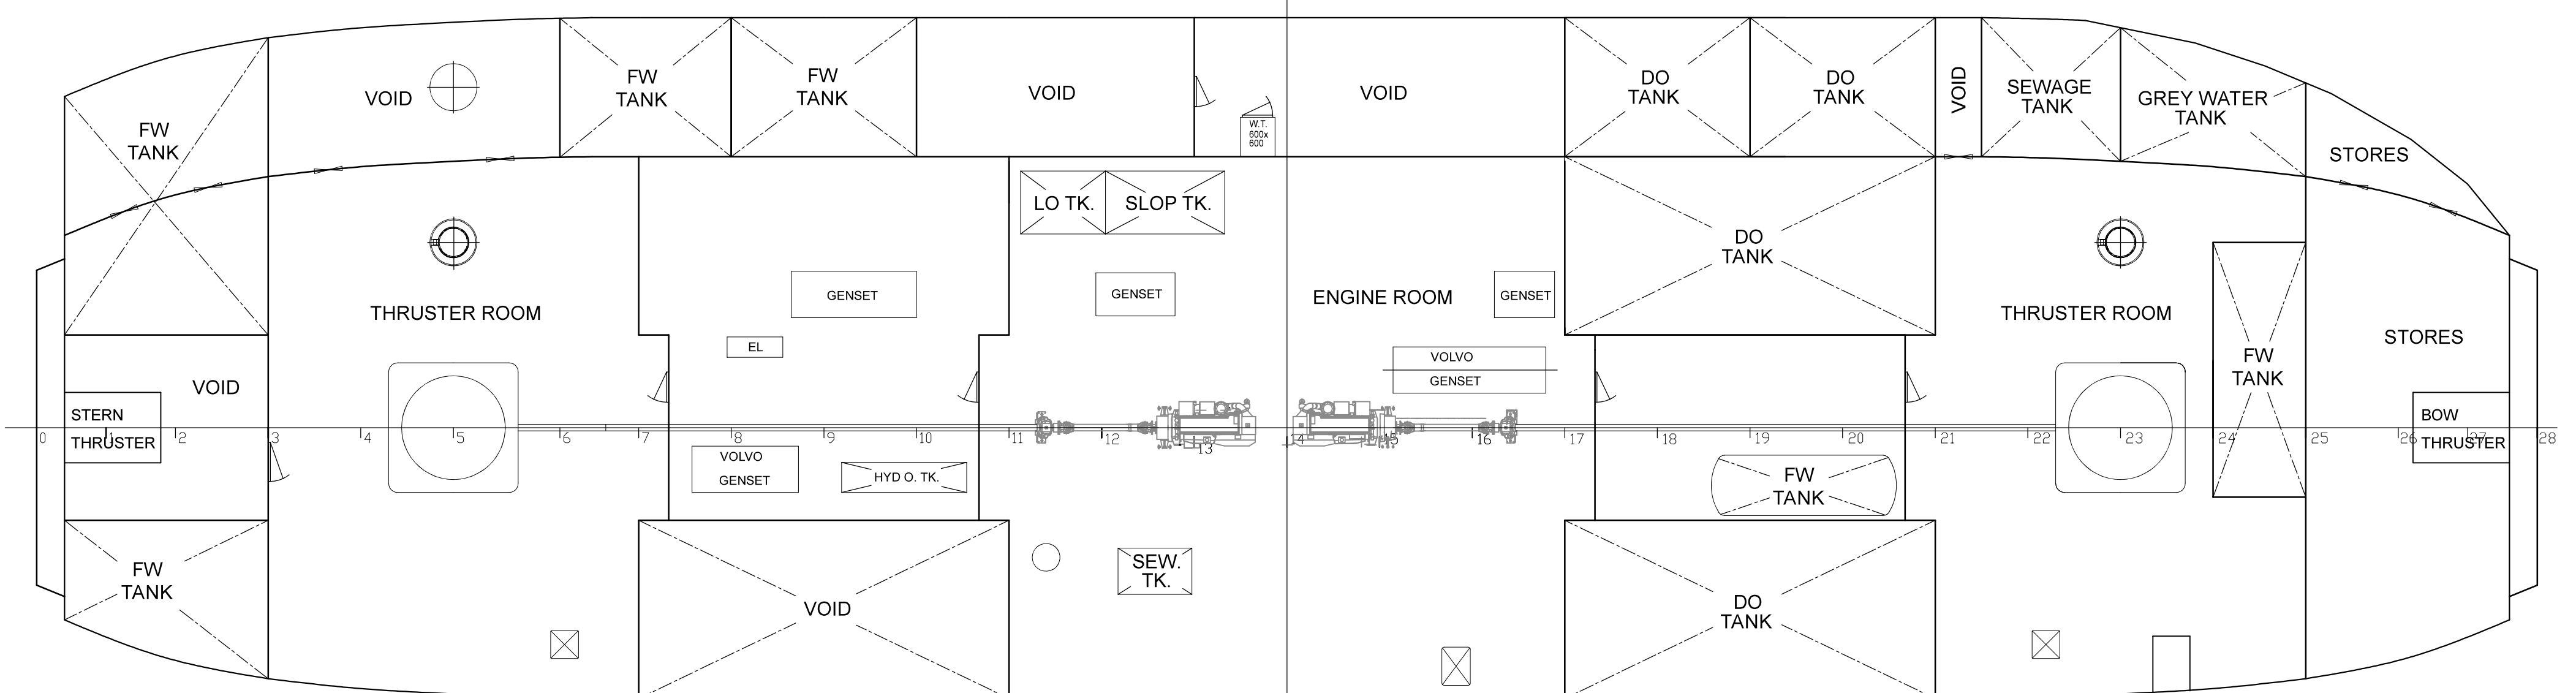

TANKTOP

MAIN DIMENSIONS

Length over all:	53,96 m
Length in waterline:	53,05 m
Breadth moulded:	14,70 m
Depth moulded:	2,40 m
Draft below keel:	1,60 m
Draft below propellers:	2,67 m

CONSULTING NAVAL ARCHITECTS JENS KRISTENSEN	Jagtvej 8	Drawn: AVJK
	DK-5960 Marstal	Date: 18.06.2020
	Pho.: +45 6253 3720	Scale: 1:100
M/V SUSANNE A GENERAL ARRANGEMENT incl. containers		Drawing no.: JK 336.043.009.02
Revision		